



VIEW A - A

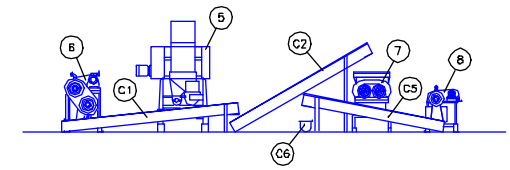

VIEW B - B

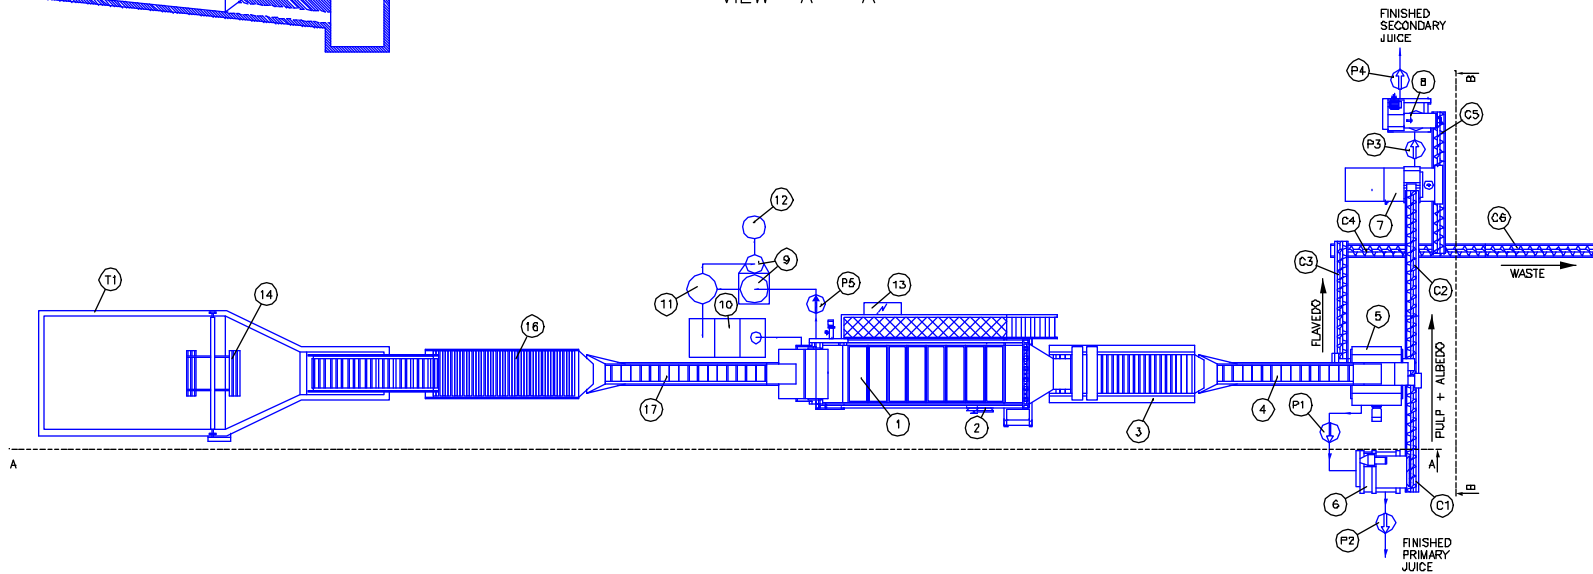

A

DESCRIPTION

- | | |
|---|------------------------------------|
| 1 - POLYCITRUS OIL EXTRACTOR TYPE M15 | C1 - SCREW CONVEYOR 250 x 4700 |
| 2 - EMULSION FINISHER | C2 - SCREW CONVEYOR 250 x 4200 |
| 3 - BRUSHING MACHINE TYPE SK400 | C3 - SCREW CONVEYOR 250 x 3800 |
| 4 - BELT ELEVATOR 500 x 4600 | C4 - SCREW CONVEYOR 250 x 4200 |
| 5 - SPELLALBEDO JUICE EXTRACTOR TYPE OS1 | C5 - SCREW CONVEYOR 250 x 3800 |
| 6 - ROTOFINISHER TYPE 2SE | C6 - SCREW CONVEYOR 250 x 4000 |
| 7 - POLYPRESS TYPE PL2 | P1 - CENTRIFUGAL PUMP CSF A40 |
| 8 - CONTINUOUS FINISHER TYPE 2EPV | P2 - CENTRIFUGAL PUMP CSF A40 |
| 9 - BUFFER TANKS FOR OIL EMULSION | P3 - PISTON PUMP |
| 10 - DECANTATION TANK WITH 3 COMPARTMENTS | P4 - PISTON PUMP |
| 11 - CENTRIFUGAL SEPARATOR (1ST STAGE) | P5 - EMULSION PISTON PUMP |
| 12 - CENTRIFUGAL SEPARATOR (2ND STAGE) | T1 - CONCRETE FRUIT RECEPTION TANK |
| 13 - SWITCH PANEL | |
| 14 - ROTARY FRUIT PUSHER | |
| 15 - SLAT ELEVATOR 800 x 4400 | |
| 16 - INSPECTION TABLE 1200 x 4000 | |
| 17 - BELT ELEVATOR 500 X 5500 | |

FRATELLI INDELICATO S.r.l.

IMPIANTI COMPLETI PER LA TRASFORMAZIONE INDUSTRIALE DI AGRUMI
COMPLETE PLANTS FOR CITRUS FRUIT PROCESSING

via Messina 86 - 95014 GIARRE (Catania) ITALIA - tel. +39-095-932263 - fax +39-095-937864

CITRUS PROCESSING LINE

CAPACITY: 16-20 T/H OF ORANGES

SCALA 1 : 200
SCALE

Questo disegno e' di nostra proprieta' e non puo' essere riprodotto o ceduto a terzi senza nostra autorizzazione.
This drawing is our exclusive property and cannot be copied or given to third parties without our authorisation.