

# FRATELLI INDELICATO S.r.l.

IMPIANTI COMPLETI PER LA TRASFORMAZIONE INDUSTRIALE DI AGRUMI  
COMPLETE PLANTS FOR CITRUS FRUIT PROCESSING


via Messina 86 - 95014 GIARRE (Catania) ITALIA - tel. +39-095-932263 - fax +39-095-937864

## CITRUS AND PINEAPPLE PROCESSING LINE

Capacities: 6 t/h of oranges;  
4 t/h of pineapple

SCALA 1 : 100  
SCALE

Questo disegno e' di nostra proprieta' e non puo' essere riprodotto o ceduto a terzi senza nostra autorizzazione.  
This drawing is our exclusive property and cannot be copied or given to third parties without our authorisation.

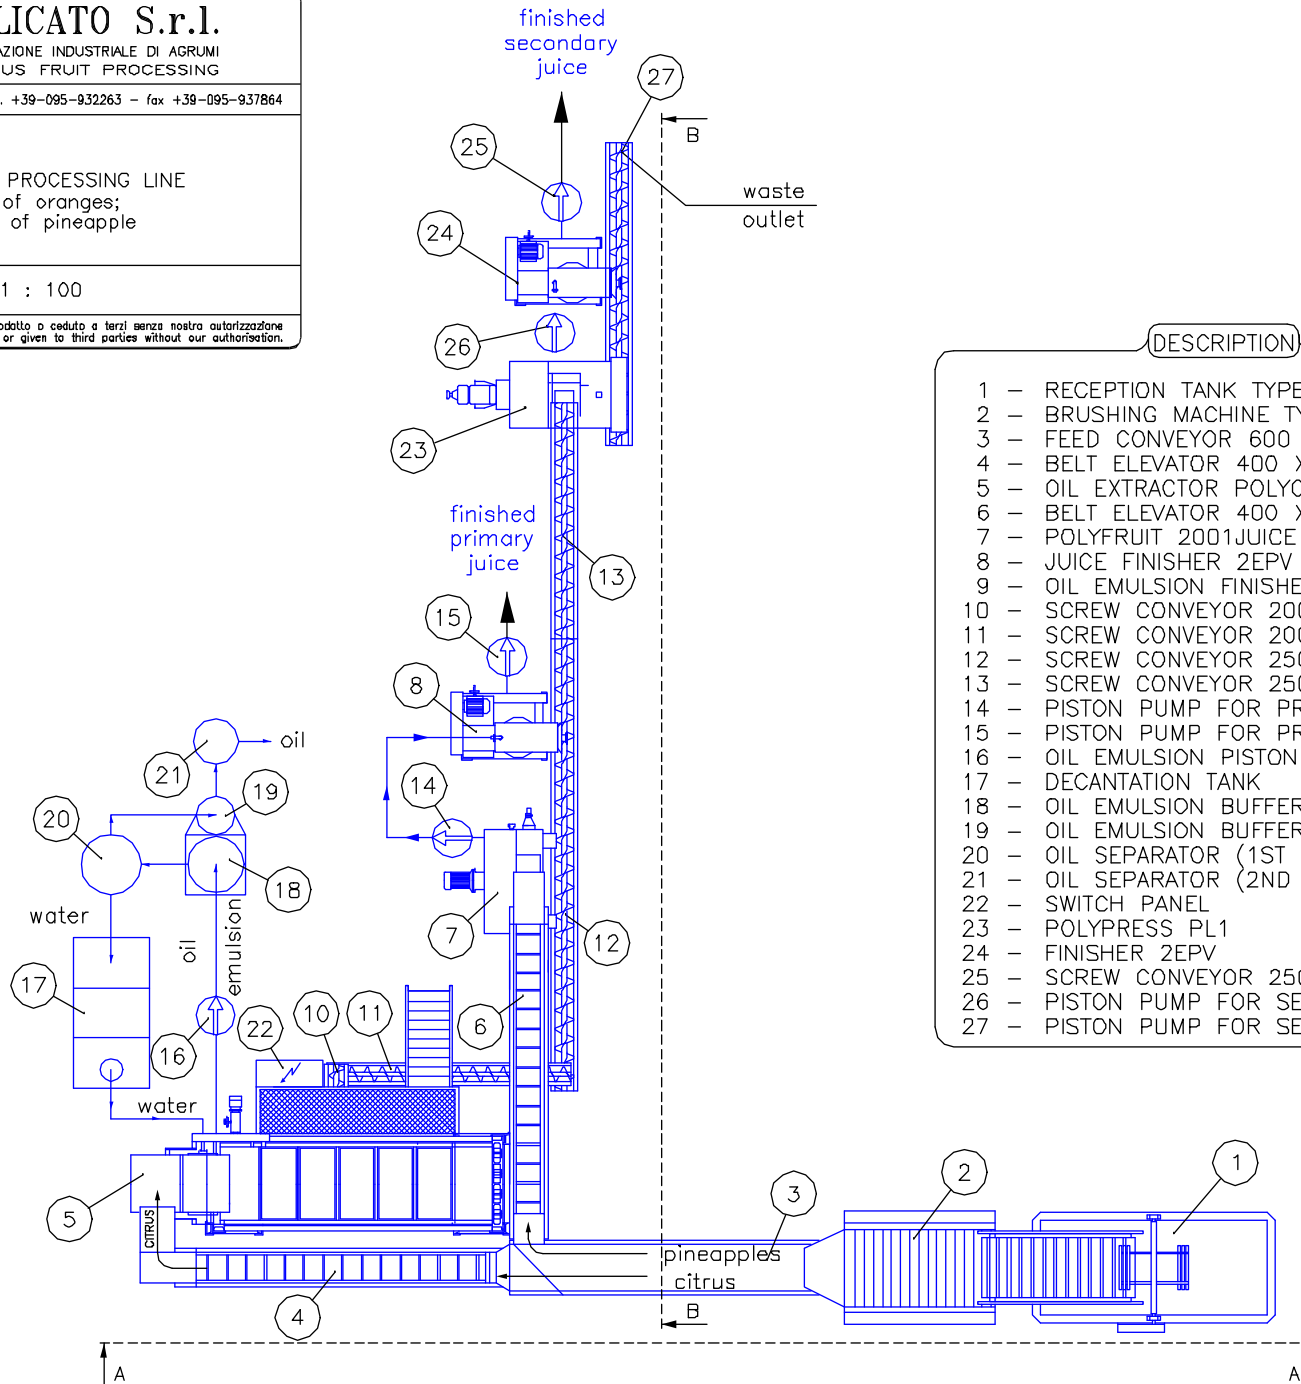

### DESCRIPTION

- 1 - RECEPTION TANK TYPE VS300
- 2 - BRUSHING MACHINE TYPE SK200
- 3 - FEED CONVEYOR 600 X 4000 MM.
- 4 - BELT ELEVATOR 400 X 5400 MM.
- 5 - OIL EXTRACTOR POLYCITRUS M6
- 6 - BELT ELEVATOR 400 X 4400 MM.
- 7 - POLYFRUIT 2001JUICE EXTRACTOR
- 8 - JUICE FINISHER 2EPV
- 9 - OIL EMULSION FINISHER (NOT SHOWN)
- 10 - SCREW CONVEYOR 200 X 1800 MM.
- 11 - SCREW CONVEYOR 200 X 3200 MM.
- 12 - SCREW CONVEYOR 250 X 6000 MM.
- 13 - SCREW CONVEYOR 250 X 4000 MM.
- 14 - PISTON PUMP FOR PRIMARY JUICE
- 15 - PISTON PUMP FOR PRIMARY JUICE
- 16 - OIL EMULSION PISTON PUMP
- 17 - DECANTATION TANK
- 18 - OIL EMULSION BUFFER TANK (300 L.)
- 19 - OIL EMULSION BUFFER TANK (100 L.)
- 20 - OIL SEPARATOR (1ST STAGE)
- 21 - OIL SEPARATOR (2ND STAGE)
- 22 - SWITCH PANEL
- 23 - POLYPRESS PL1
- 24 - FINISHER 2EPV
- 25 - SCREW CONVEYOR 250 X 4000 MM.
- 26 - PISTON PUMP FOR SECONDARY JUICE
- 27 - PISTON PUMP FOR SECONDARY JUICE