


VIEW A - A

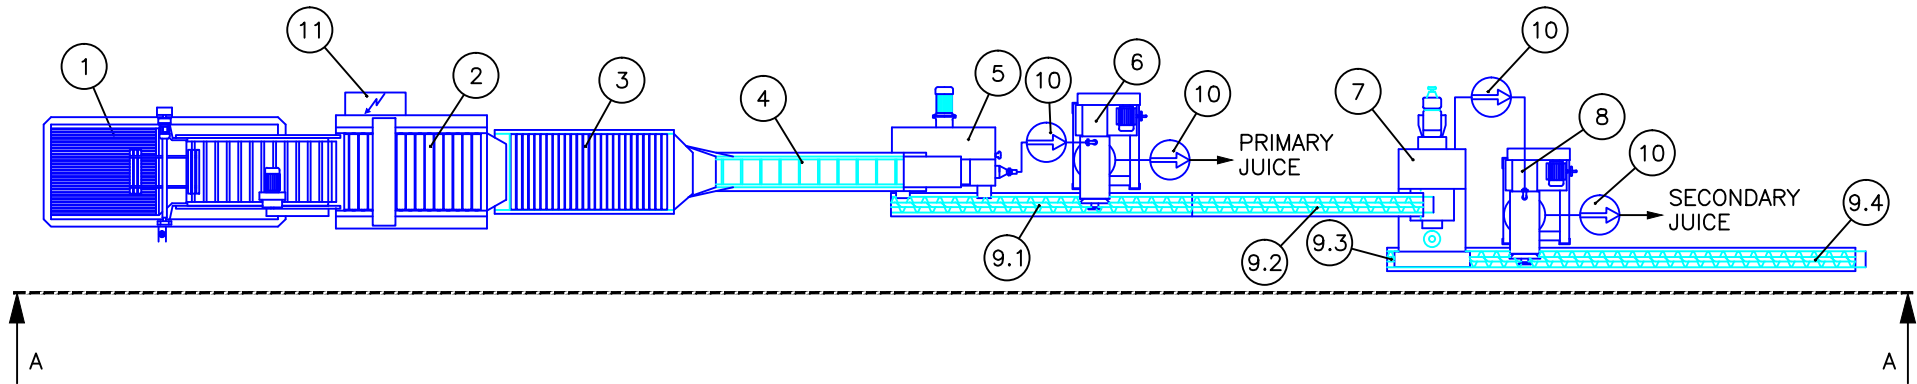

DESCRIPTION

- 1 - WASHING TANK TYPE VS300
- 2 - BRUSHING MACHINE TYPE SK200
- 3 - INSPECTION TABLE 1000 x 2000
- 4 - ELEVATOR BELT 400 x 3400
- 5 - POLYFRUIT MACHINE TYPE 2001
- 6 - CONTINUOUS FINISHER TYPE 2EPV
- 7 - POLYPRESS MACHINE TYPE PL1
- 8 - CONTINUOUS FINISHER TYPE 2EPV
- 9.1 - SCREW CONVEYOR 200 x 4000
- 9.2 - SCREW CONVEYOR 200 x 3800
- 9.3 - SCREW CONVEYOR 200 x 3000
- 9.4 - SCREW CONVEYOR 200 x 4000
- 10 - FOUR LOBE PUMPS
- 11 - SWITCH PANEL

FRATELLI INDELICATO S.r.l.

IMPIANTI COMPLETI PER LA TRASFORMAZIONE INDUSTRIALE DI AGRUMI
COMPLETE PLANTS FOR CITRUS FRUIT PROCESSING

via Messina 86 - 95014 GIARRE (Catania) ITALIA - tel. 095/932263 - fax 095/937864 - telex 970328 FLLIND I

CLIENTE
CUSTOMER

LINE FOR PINEAPPLE JUICE EXTRACTION
CAPACITY: 4000 KGS/HR

DATA DATE	01.07.13	DISEGNO N. DRAWING No.	L2049-1	SCALA SCALE	1 : 100
--------------	----------	---------------------------	---------	----------------	---------

Questo disegno e' di nostra proprieta' e non puo' essere riprodotto o ceduto a terzi senza nostra autorizzazione.
This drawing is our exclusive property and cannot be copied or given to third parties without our authorisation.